


COLLECTOR

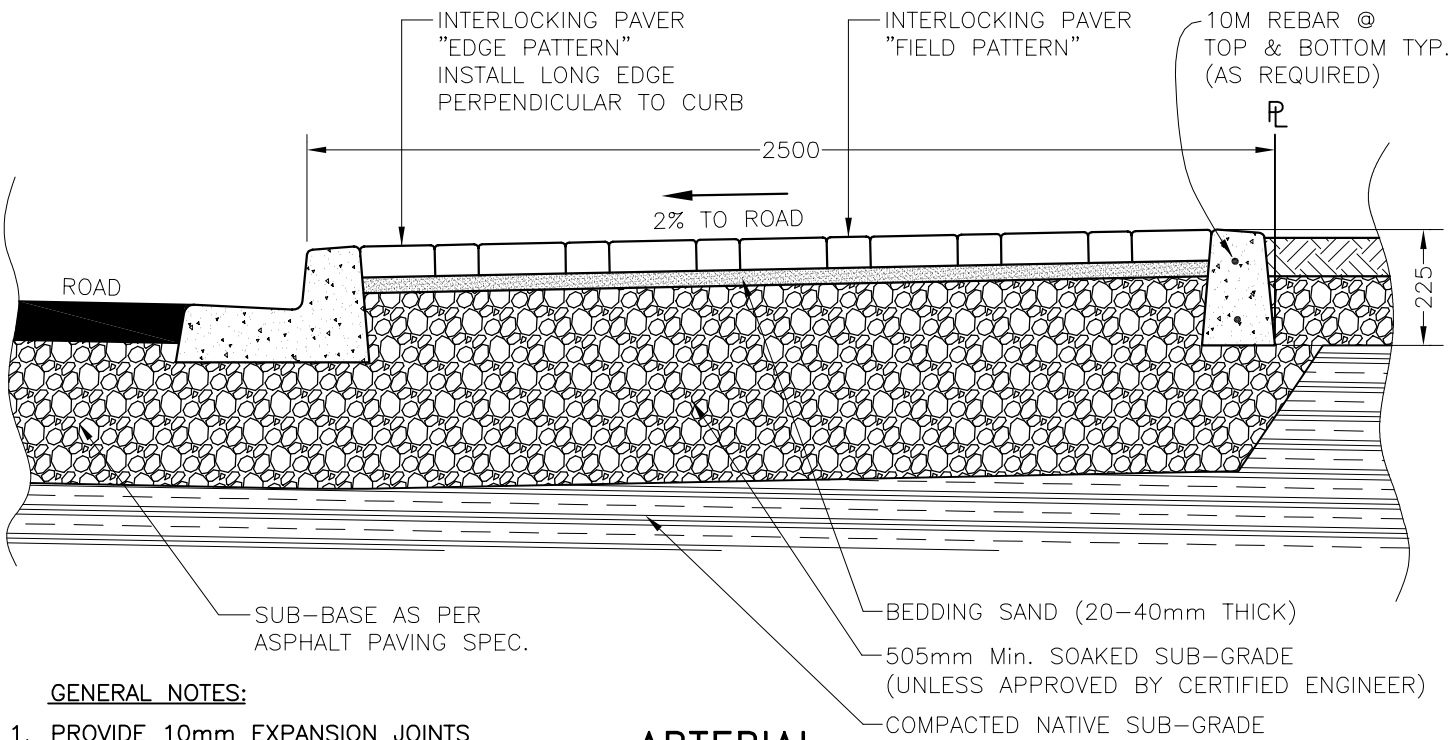

ARTERIAL

GENERAL NOTES:

1. PROVIDE 10mm EXPANSION JOINTS IN CURB @ Max. 3000mm O.C.
2. TOP OF CURB TO BE FLUSH WITH PAVING AND SIDEWALKS AND 25mm ABOVE LANDSCAPES ARE TYPICAL.
3. COMPACTION OF THE SUB-GRADE SHALL BE 100% PROCTOR.

Dwg Name: R3-Pavers_Type A.dwg

**CONCRETE CURB/
INTERLOCKING PAVERS
TYPE A**



**CITY OF LANGFORD
ENGINEERING DEPARTMENT**

DATE: 98/03/17	DRAWN: GRH	DWG No.
SCALE: N.T.S.	APPROVED:	R3