


URBAN COLLECTOR



URBAN COLLECTOR JUNCTION

**TYPICAL ROAD
CROSS-SECTIONS**

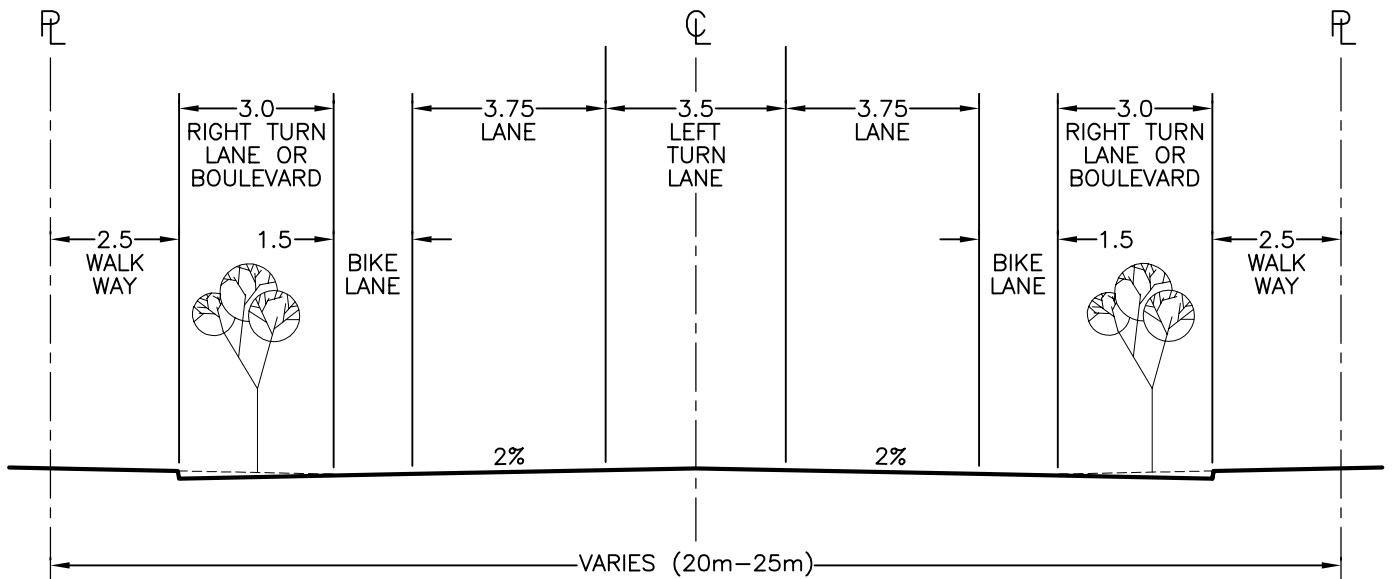

**CITY OF LANGFORD
ENGINEERING DEPARTMENT**

DATE: 97/03/13

DRAWN: GRH

DWG No.

SCALE: 1:150

APPROVED:

R6