


# KEY

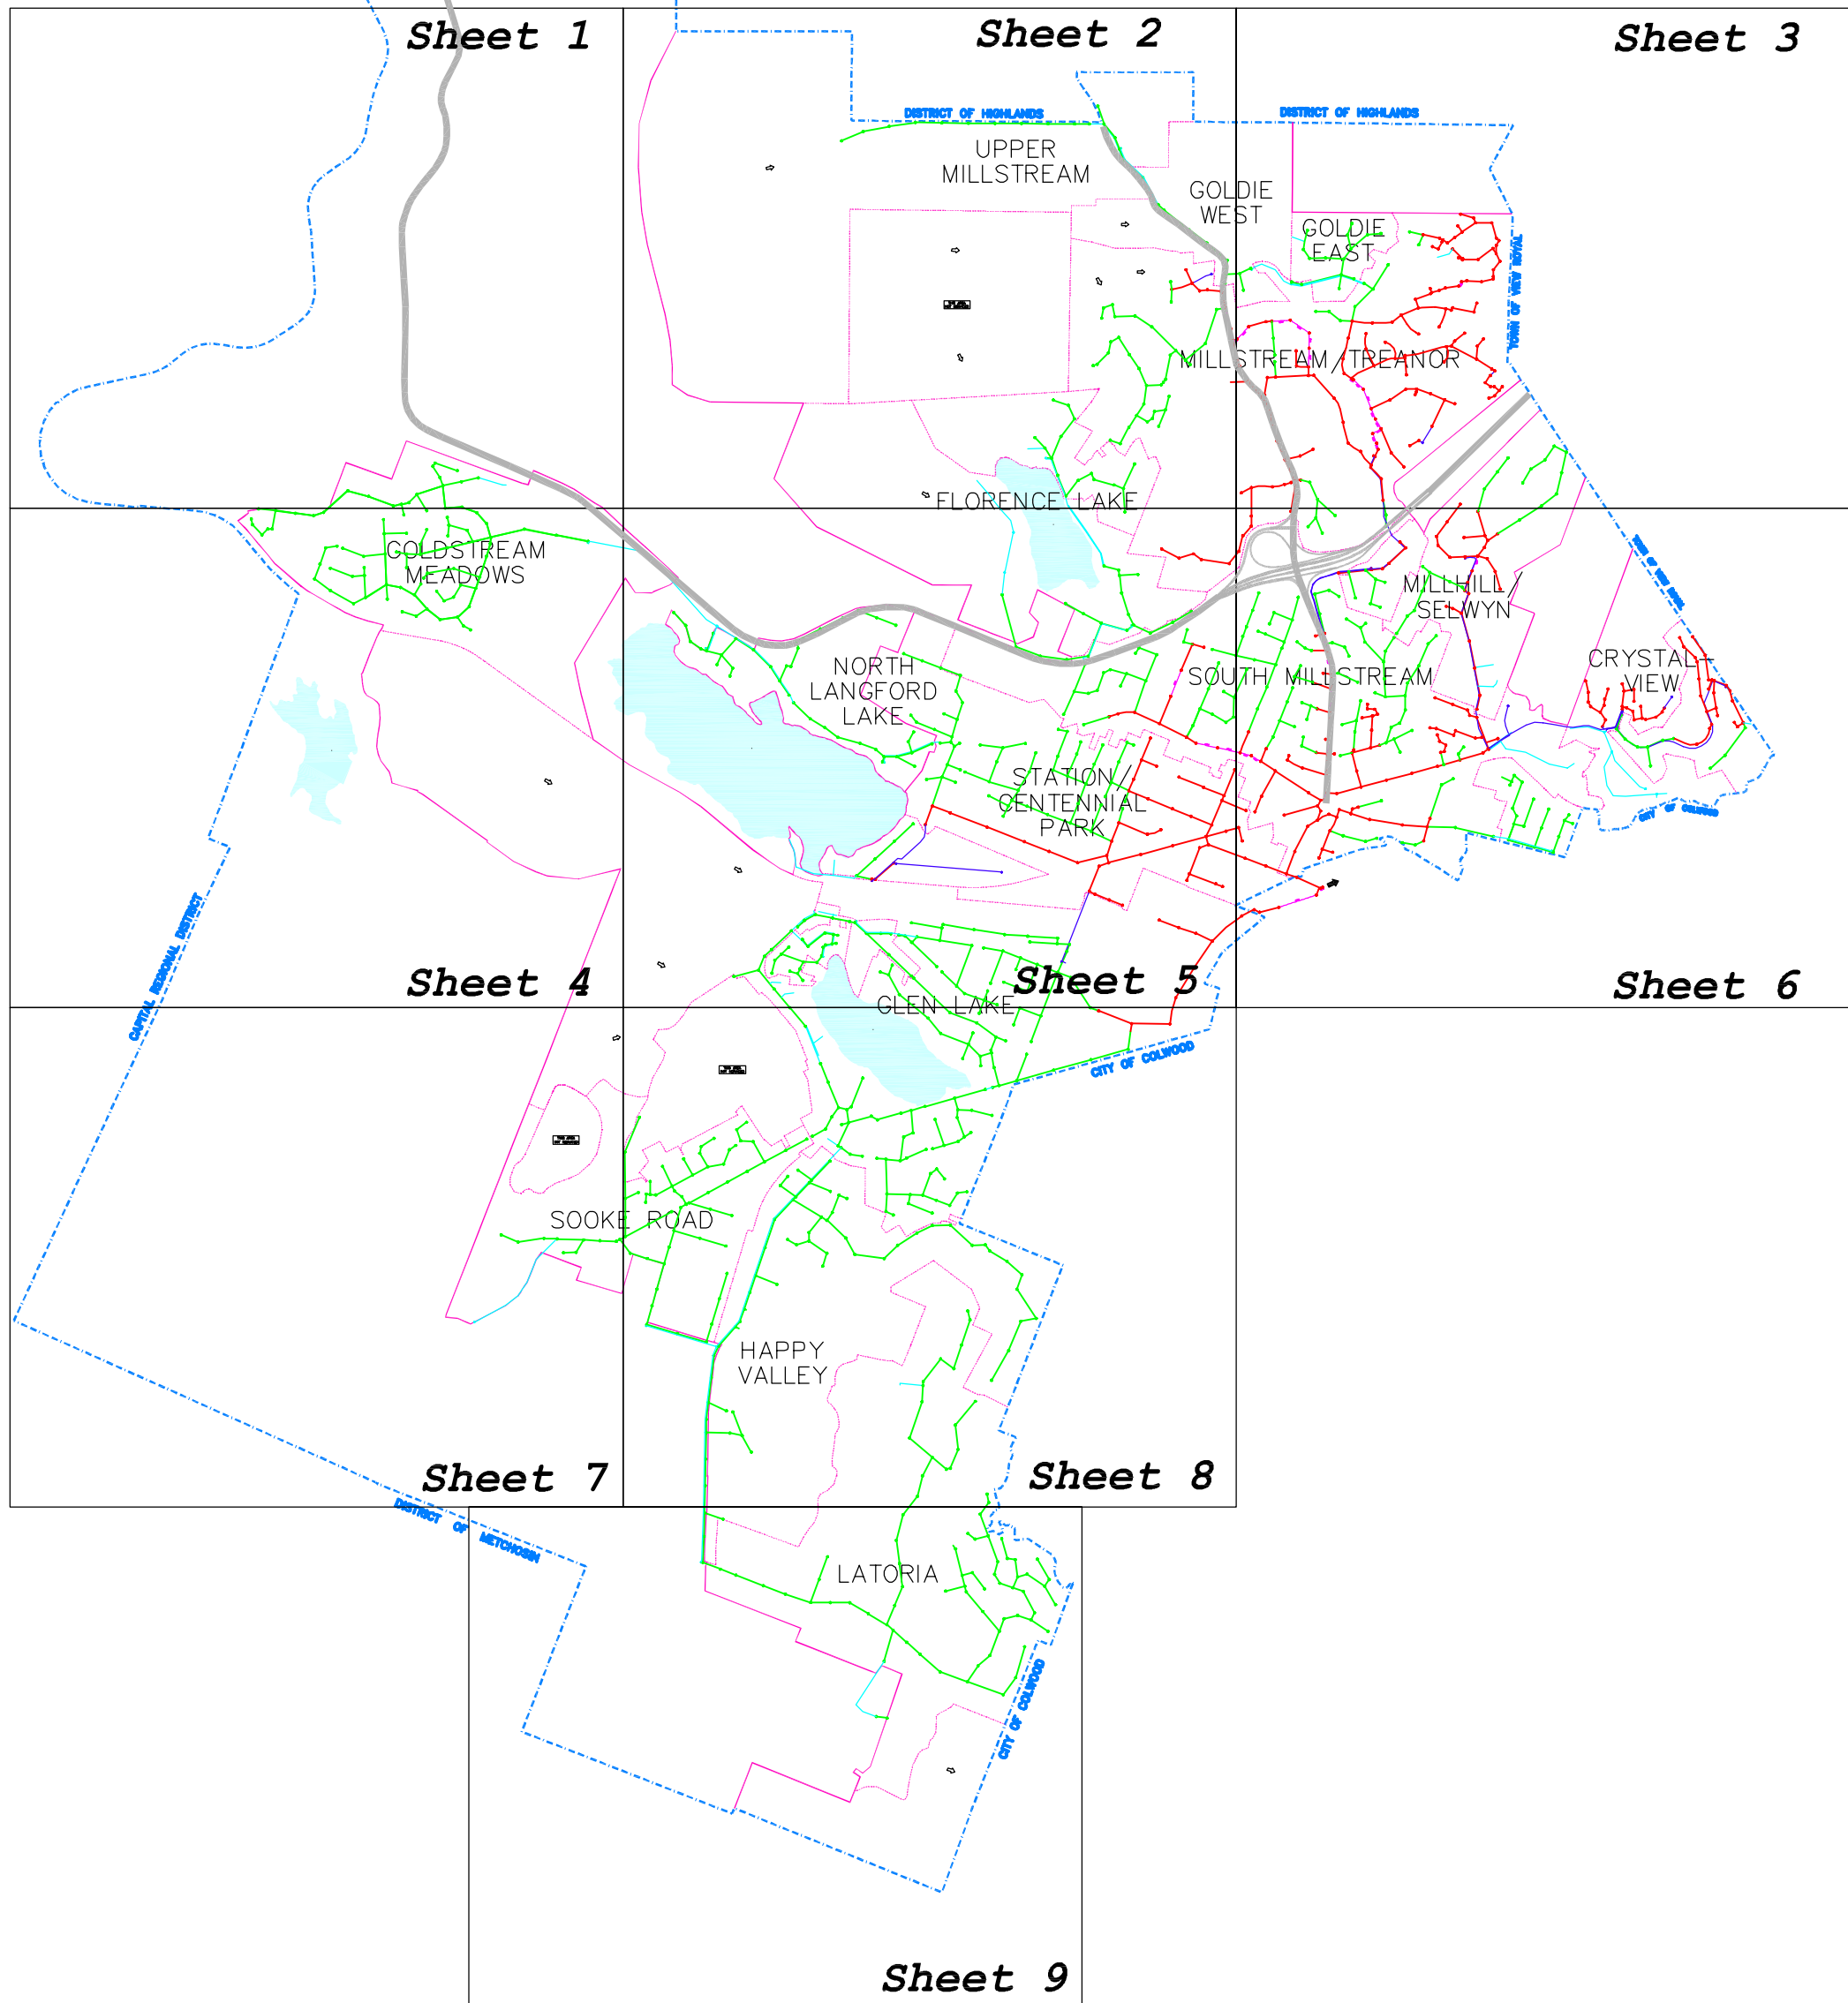

Scale = 1:5000

**CONCEPTUAL PLAN ONLY**



**CITY OF LANGFORD**  
2nd Floor, 877 Goldstream Ave.,  
Victoria, BC,  
V9B 2X8

## **SANITARY SEWER MASTER CONCEPT PLAN**